




FRONT ELEVATION




REAR ELEVATION

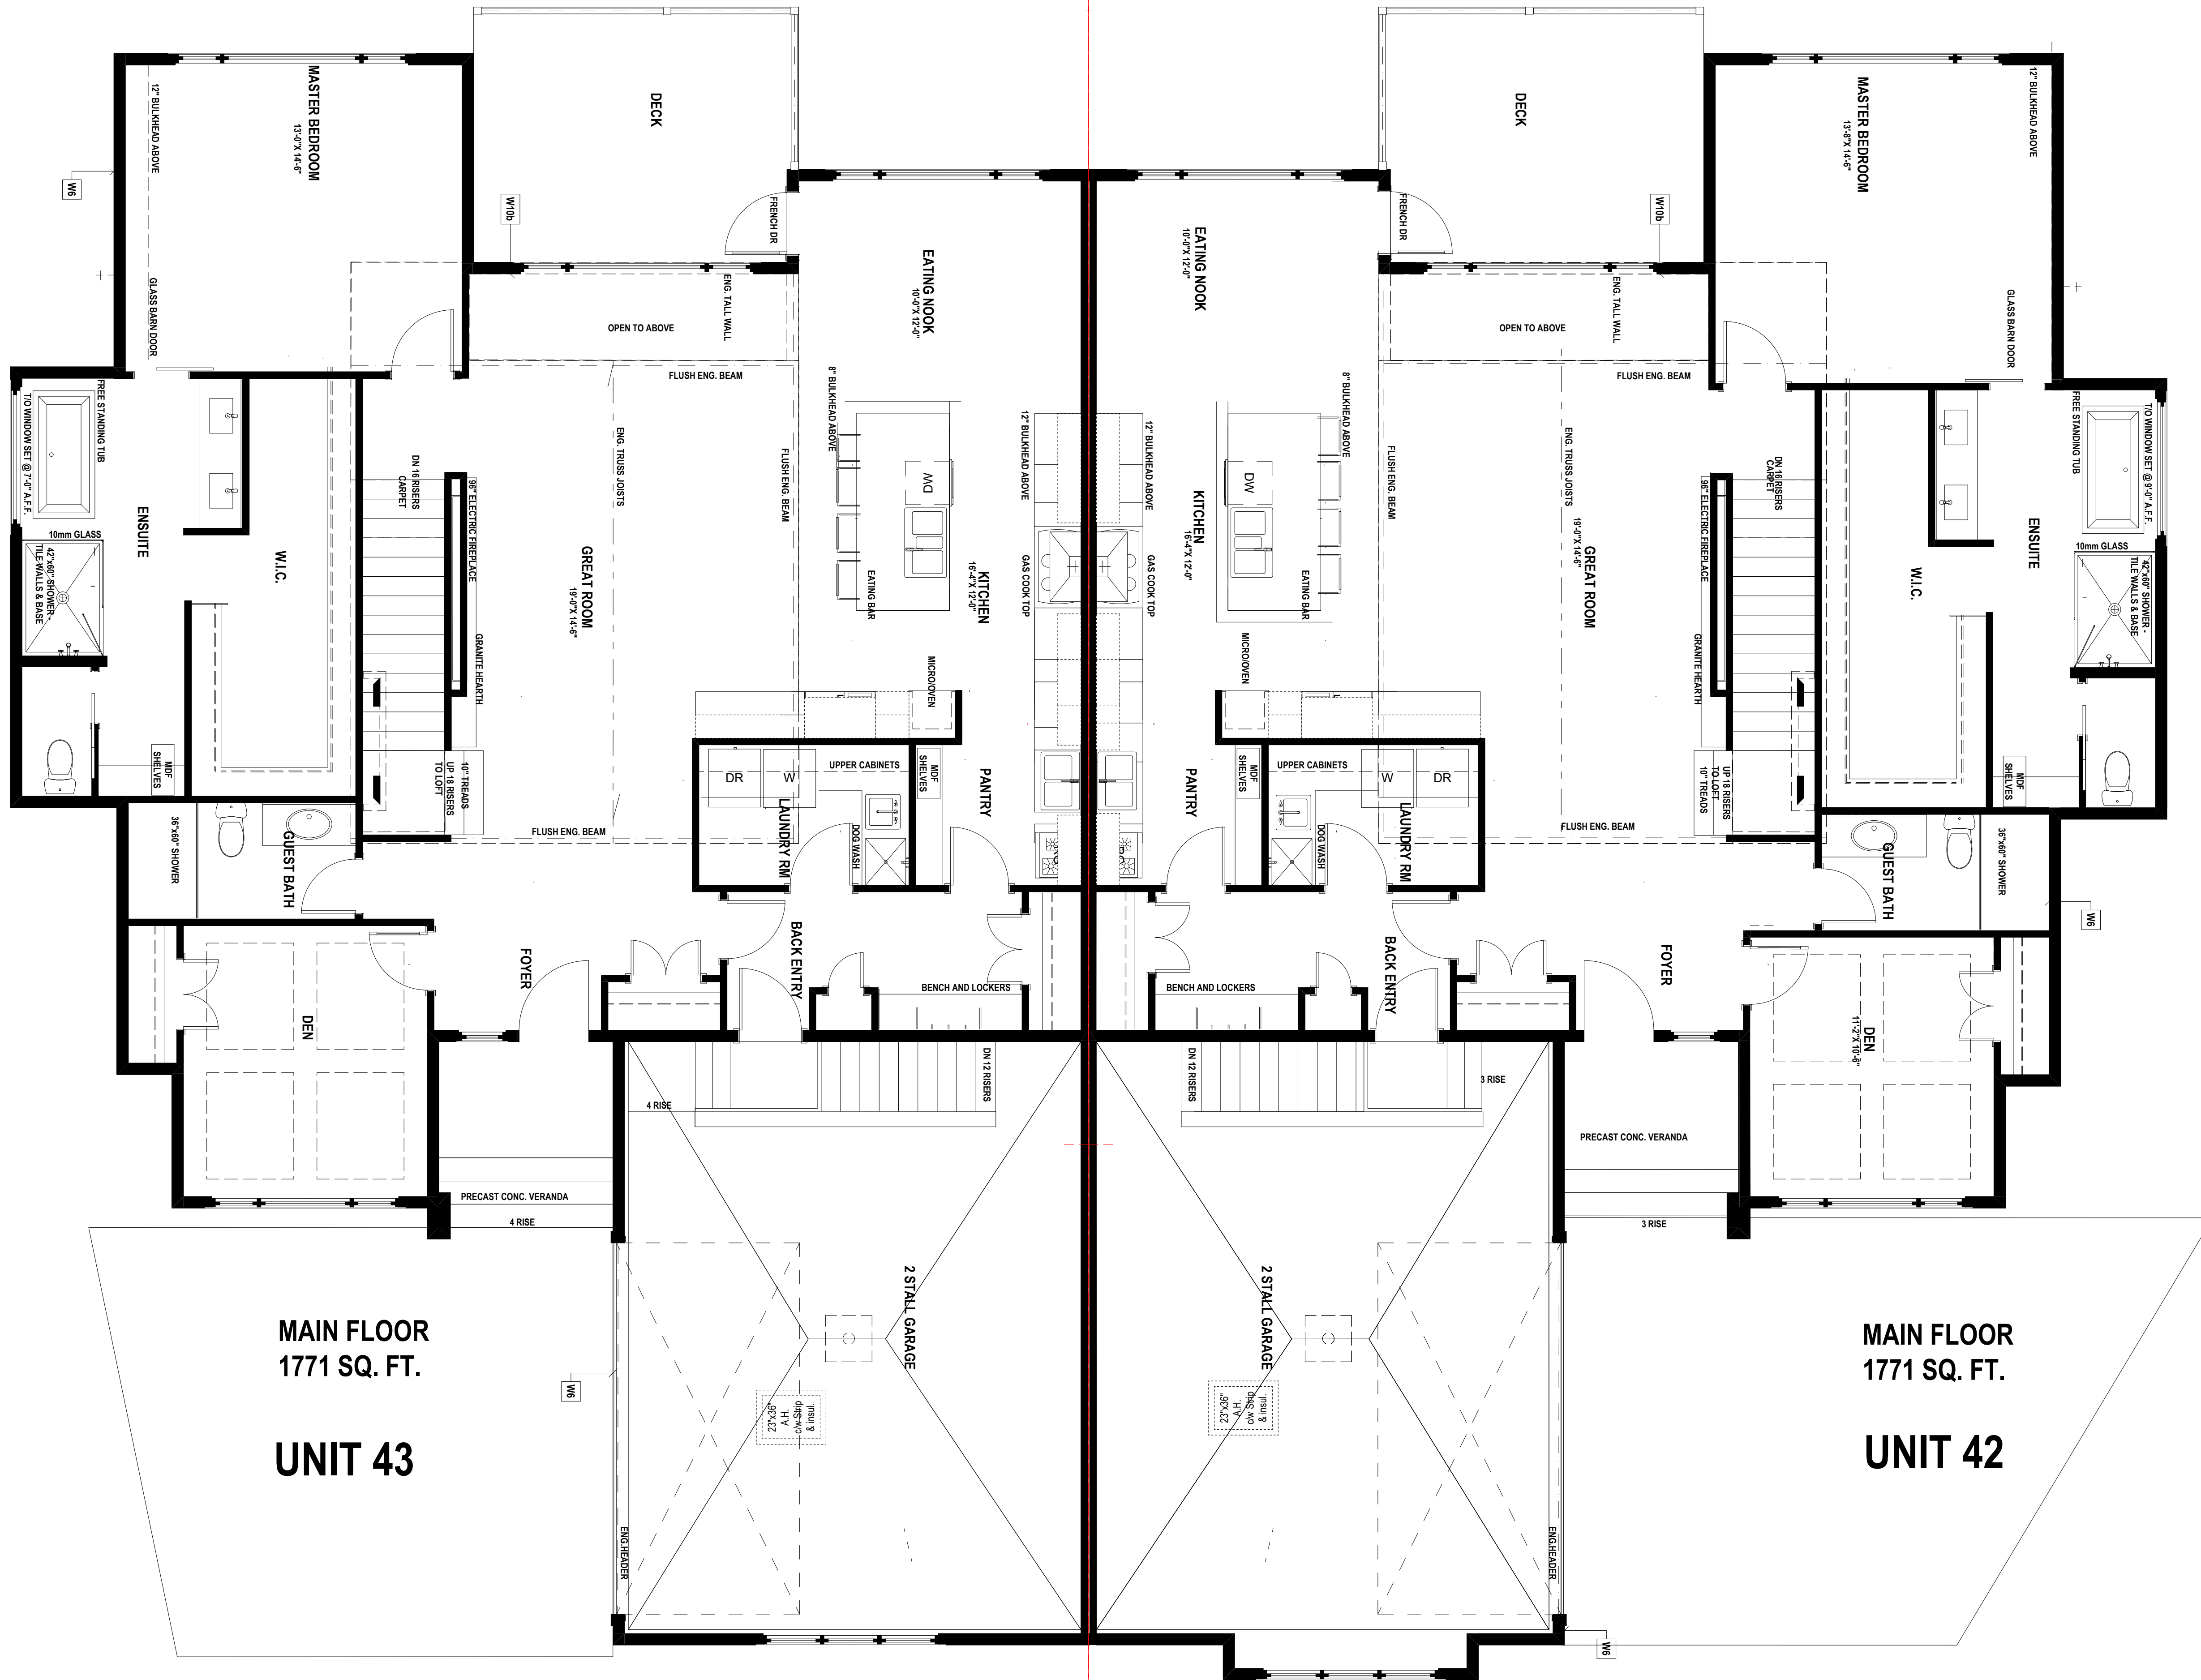

MAIN FLOOR
1771 SQ. FT.
UNIT 43


MAIN FLOOR
1771 SQ. FT.
UNIT 42

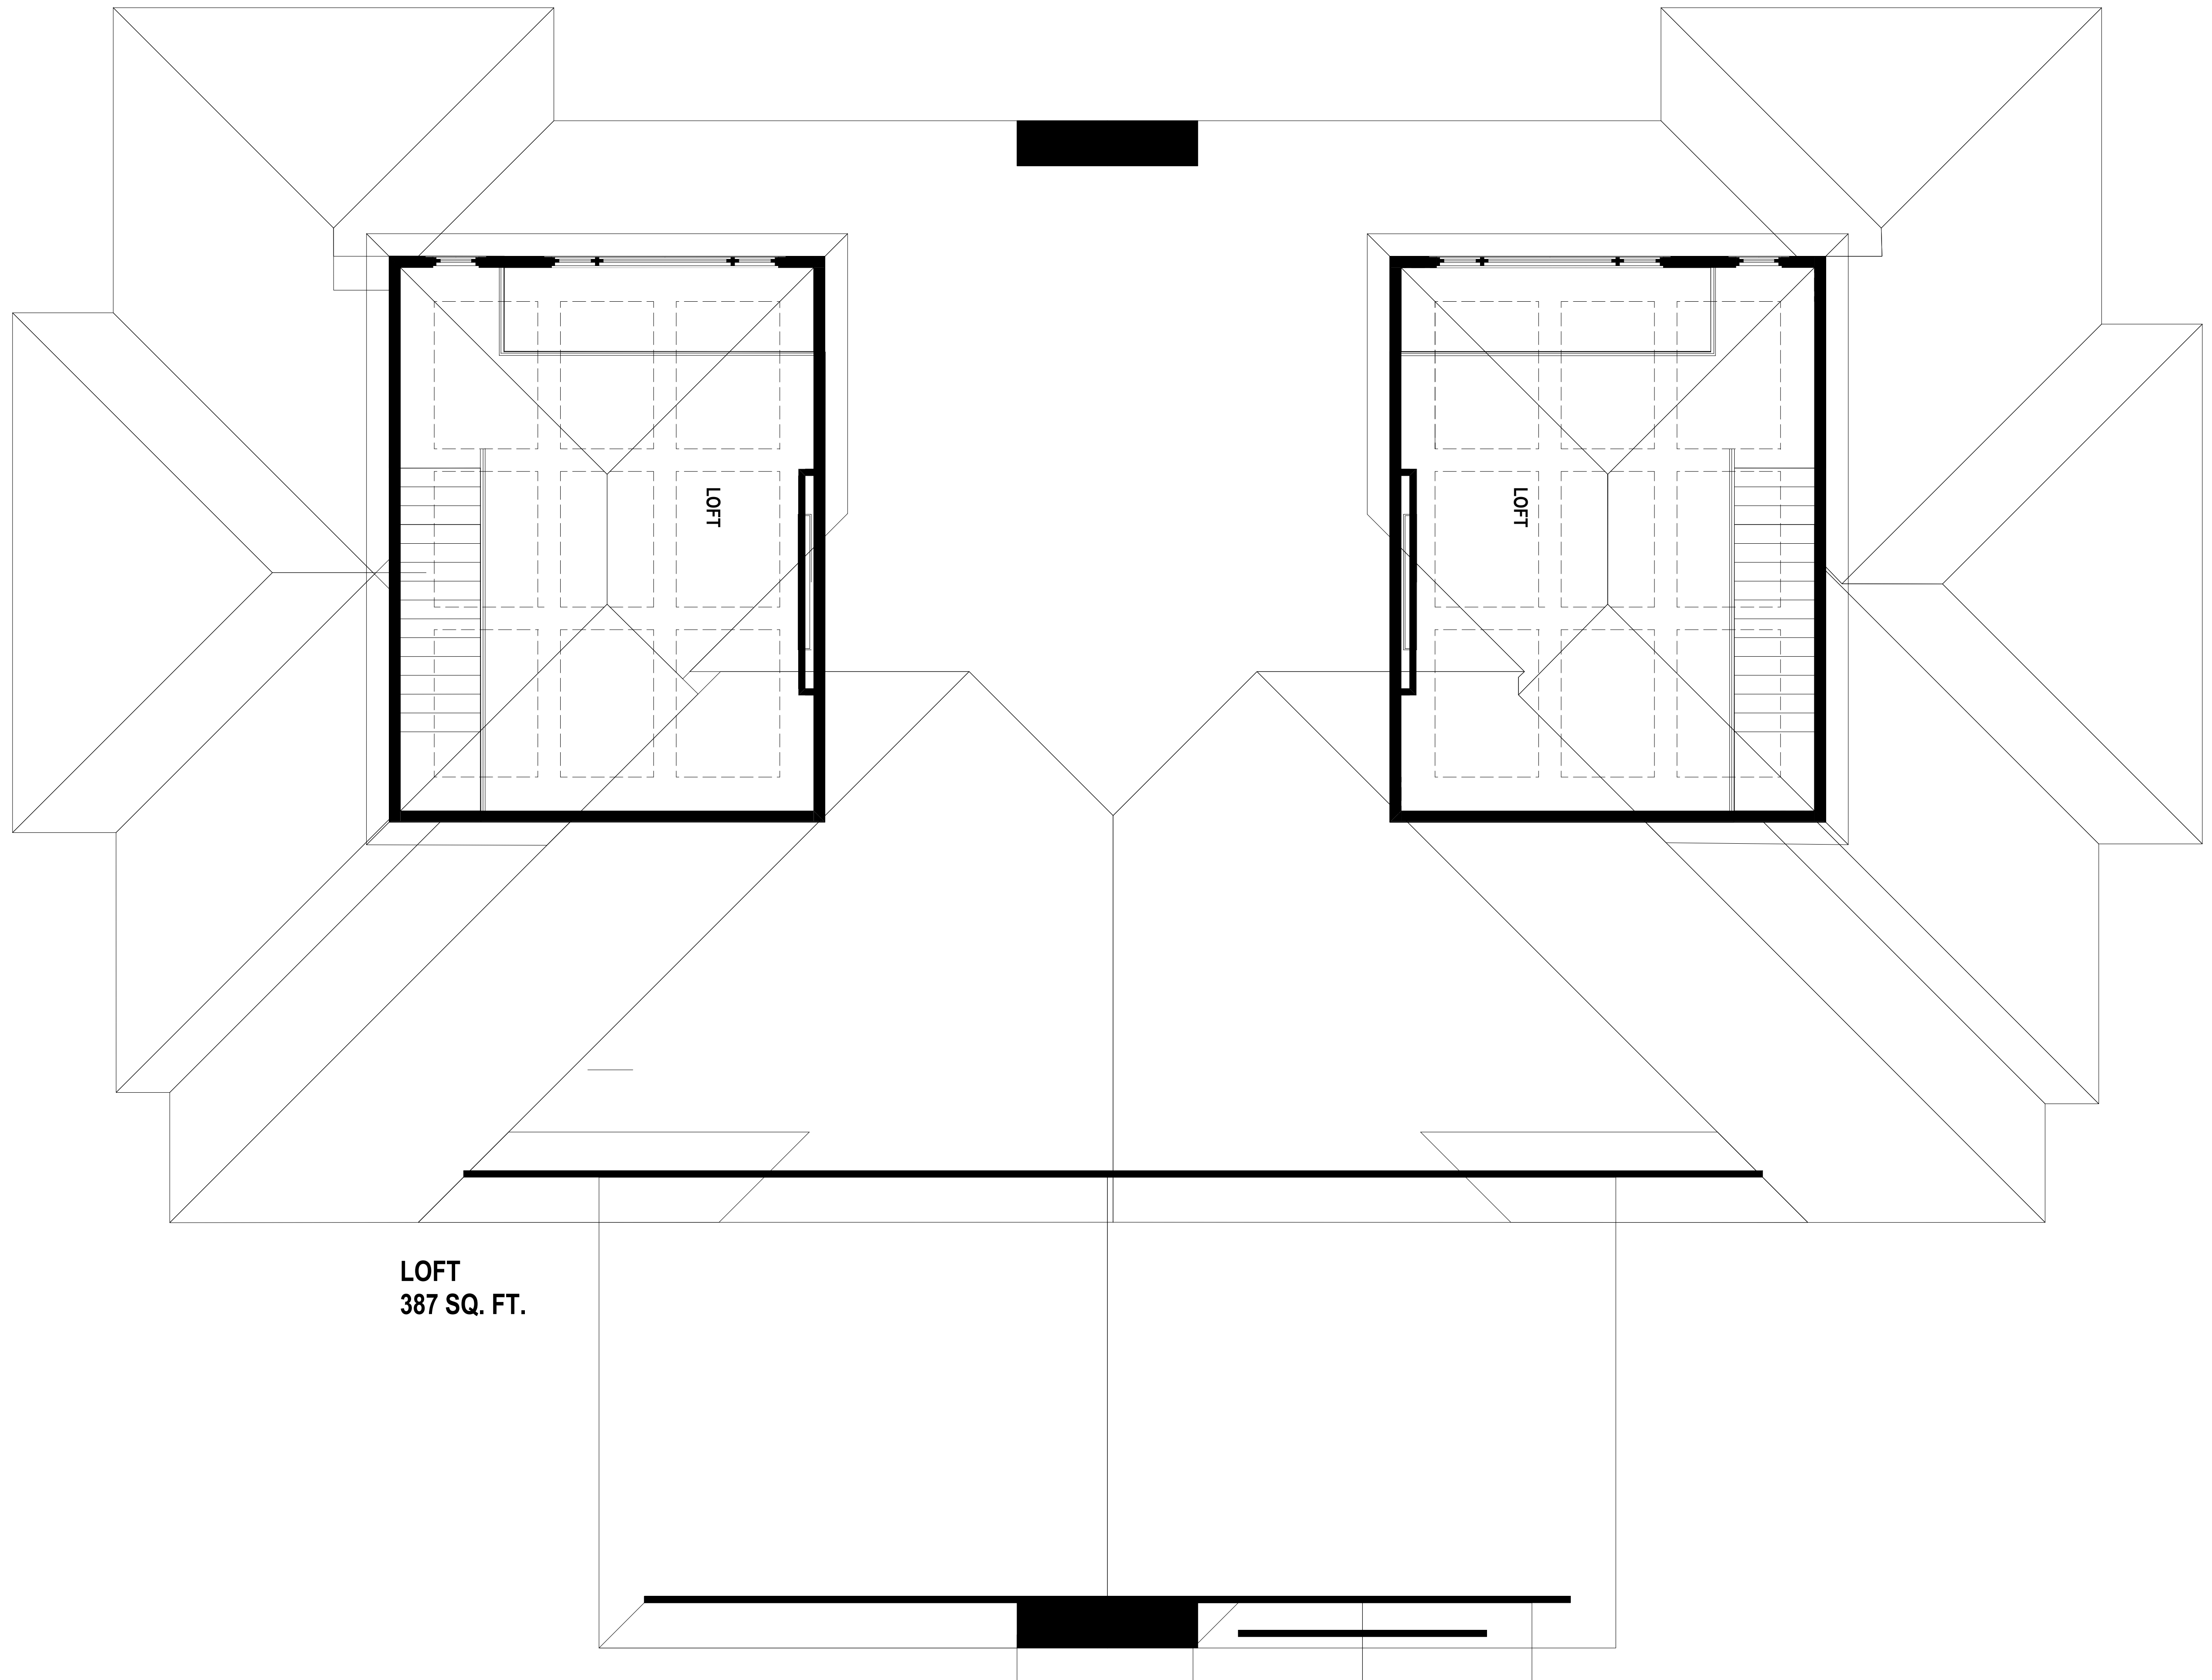

LOFT
387 SQ. FT.

LOFT

LOFT

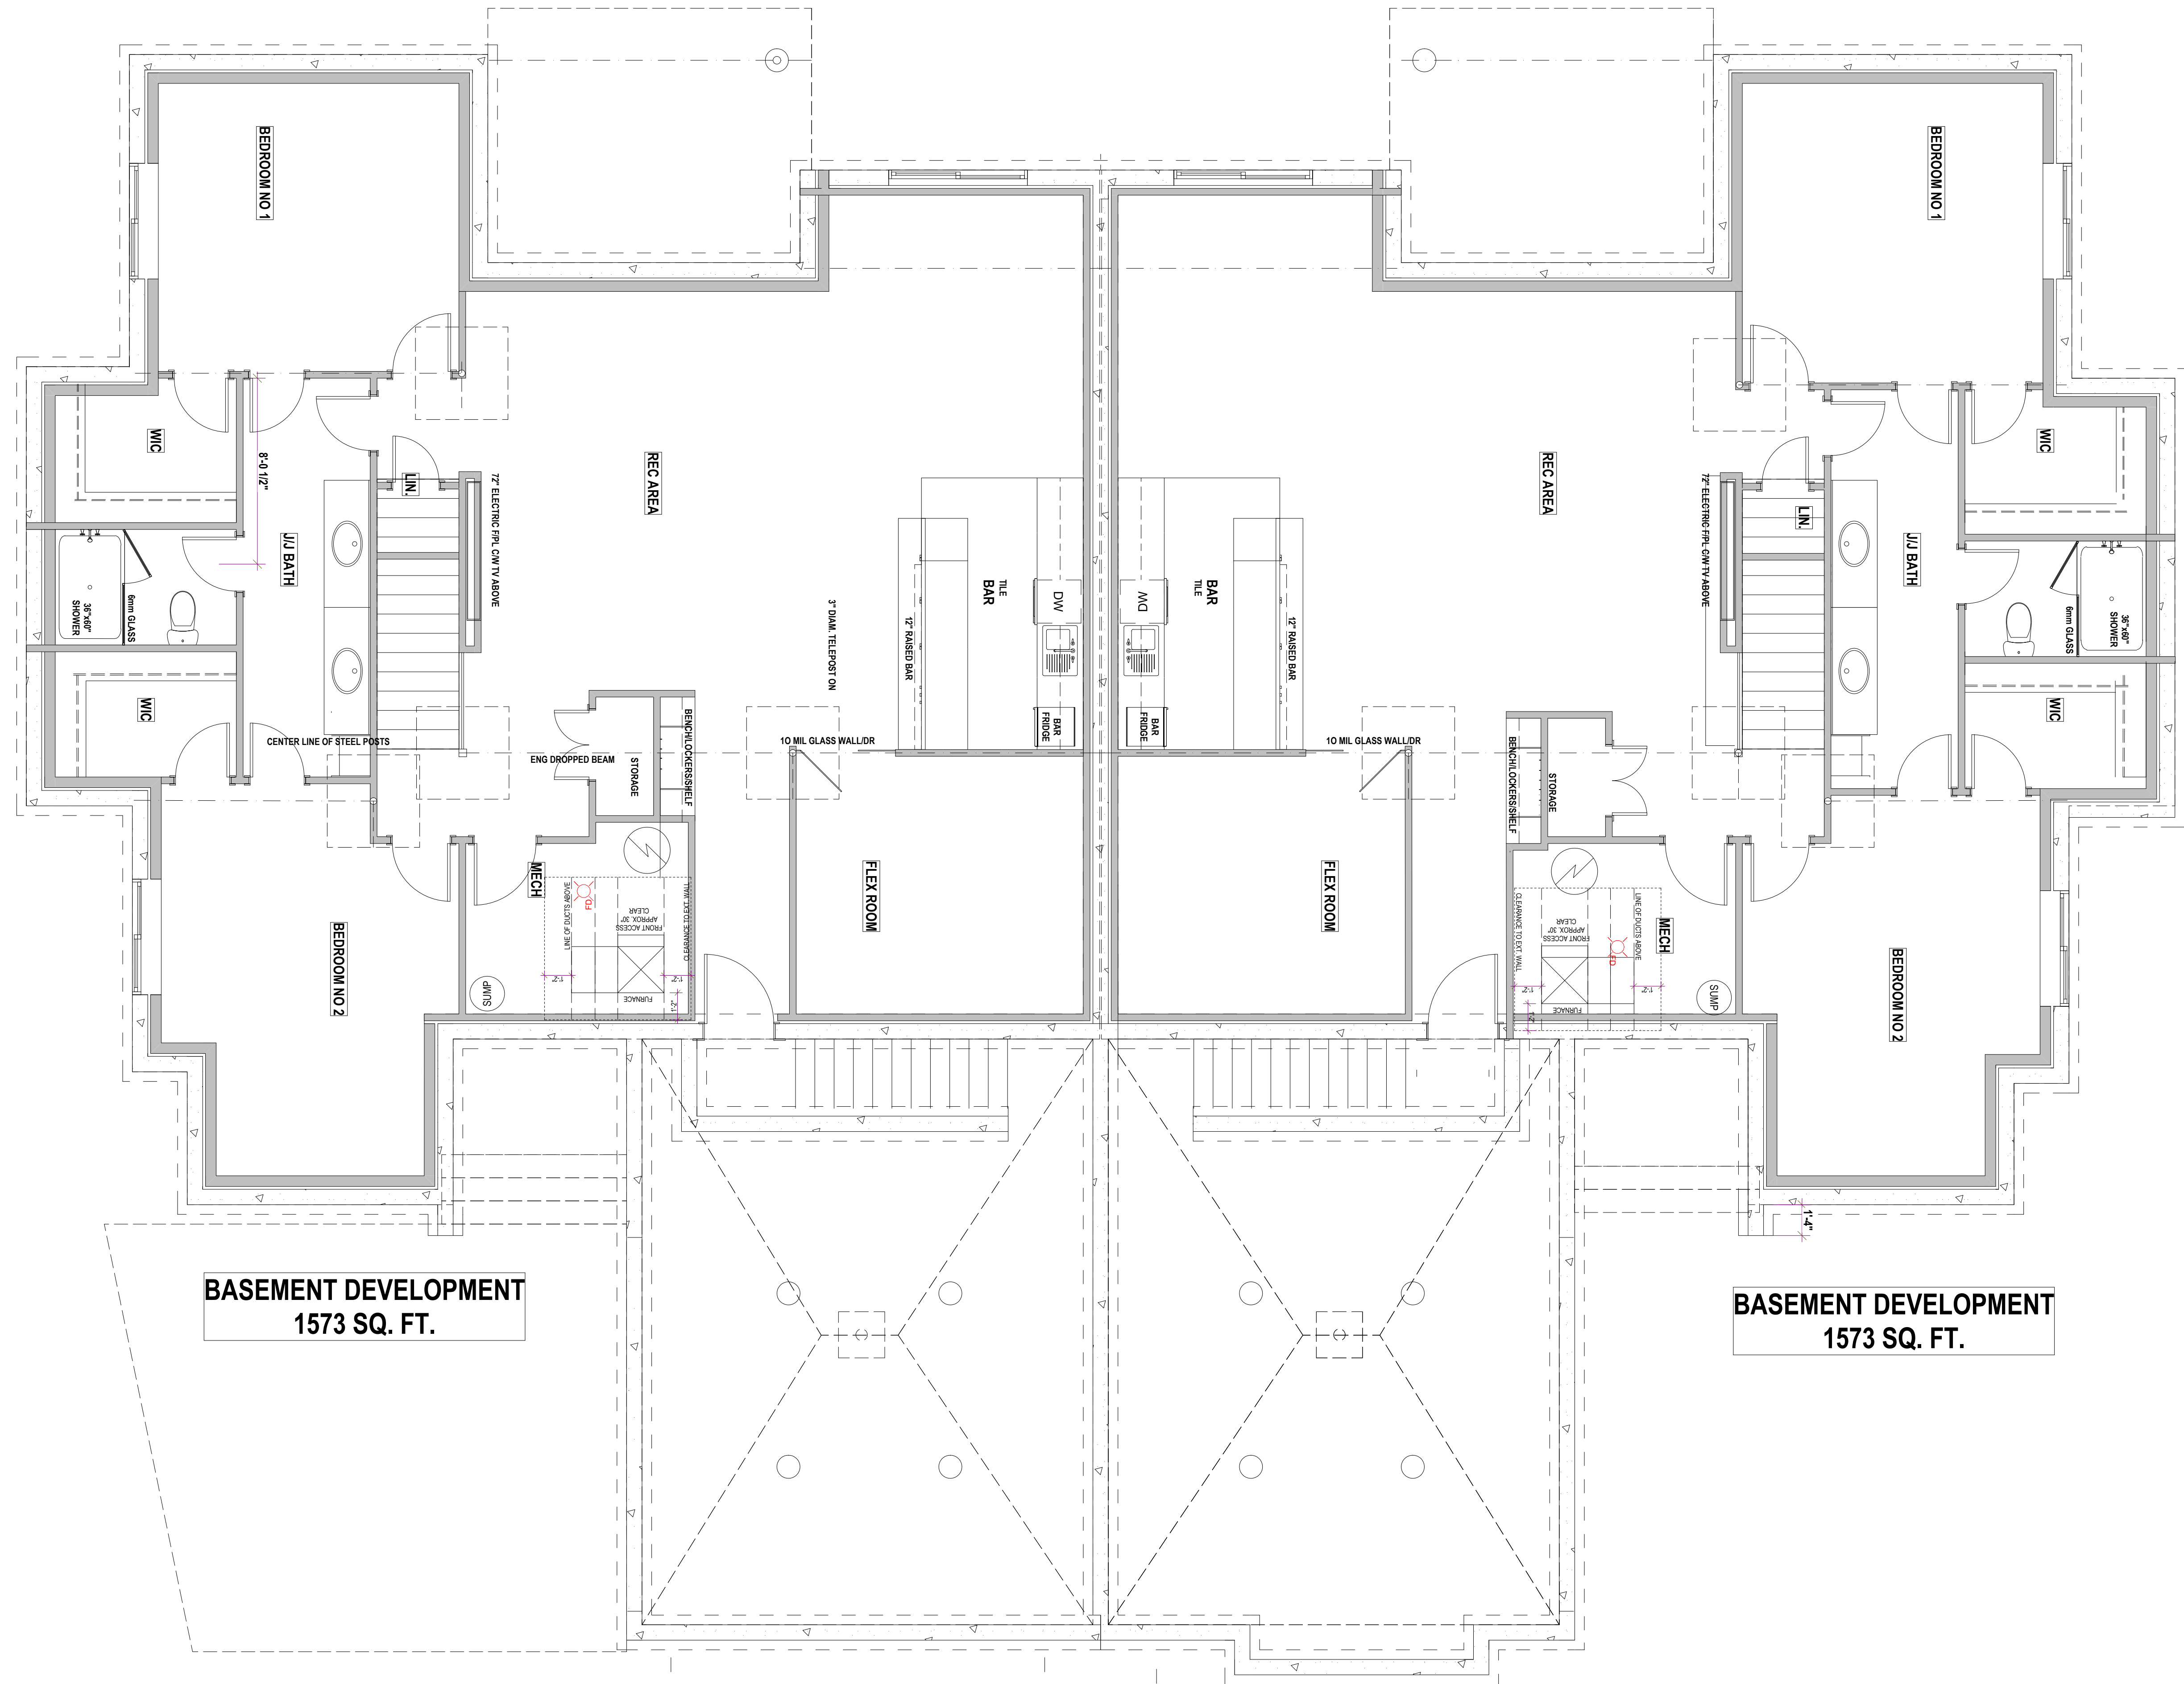

**BASEMENT DEVELOPMENT
1573 SQ. FT.**

**BASEMENT DEVELOPMENT
1573 SQ. FT.**